


# EXHIBIT

G-Part 5

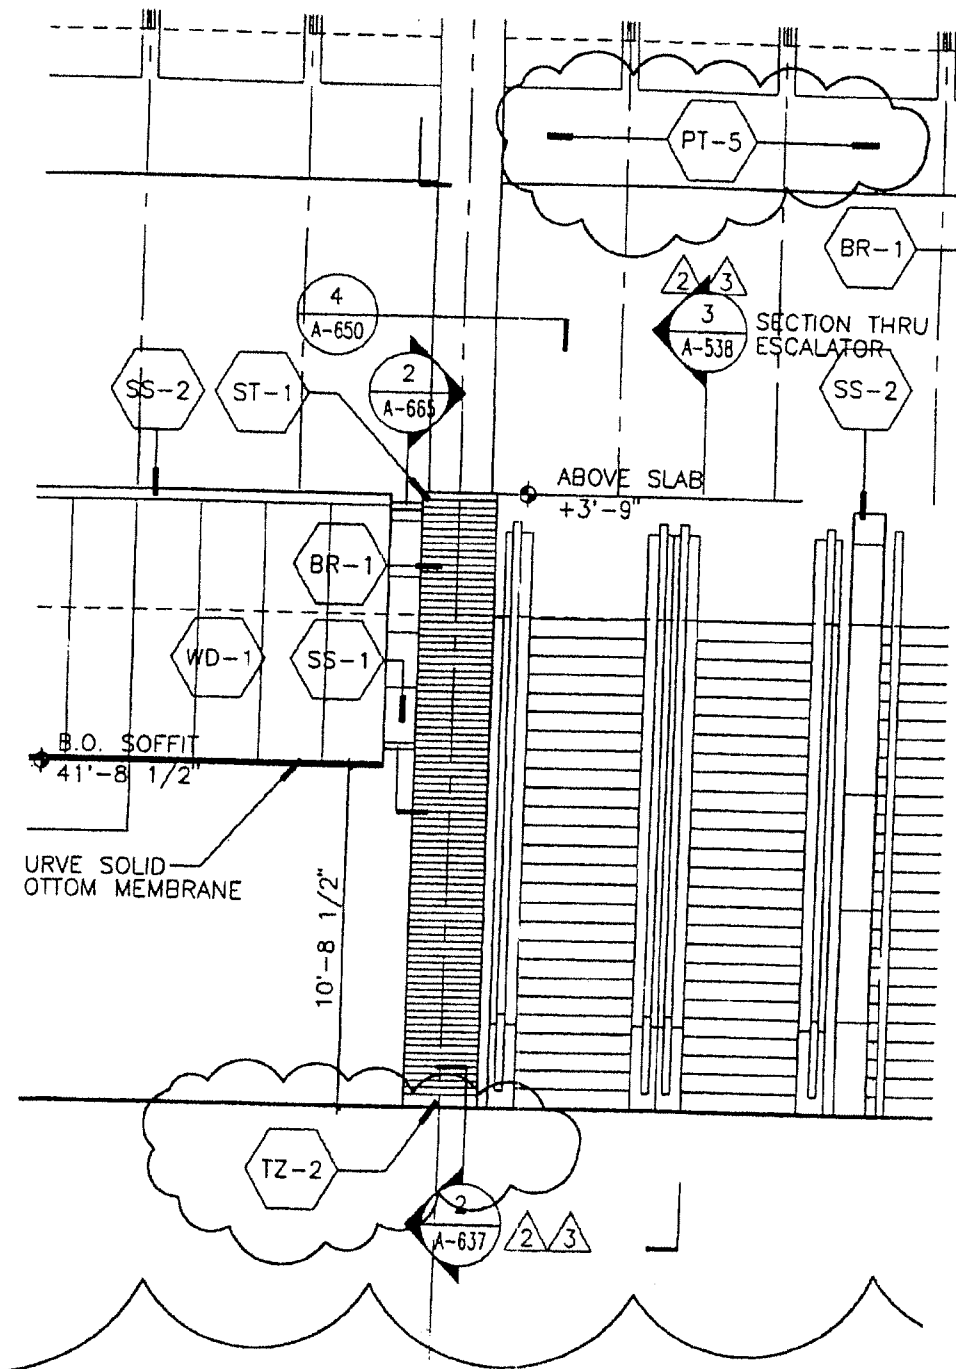

# Baruch Academic Complex - Site B

55 LEXINGTON AVENUE

NEW YORK, NY 10010

OWNER

DORMITORY AUTHORITY OF THE STATE OF NEW YORK, DA\* 6500 1802 2178  
1 PENNSYLVANIA PLAZA NEW YORK, NY 10119

ARCHITECT

KPF ASSOCIATES  
11 WEST 57TH STREET  
NEW YORK, NY 10019

REF. DETAIL/SHEET NO.

1/A - 526

SKETCH NO.

1480

NO.

REVISION

DATE


SCALE

N.T.S.

3

ADDENDUM #2 (CONTRACT #16)

6/5/98

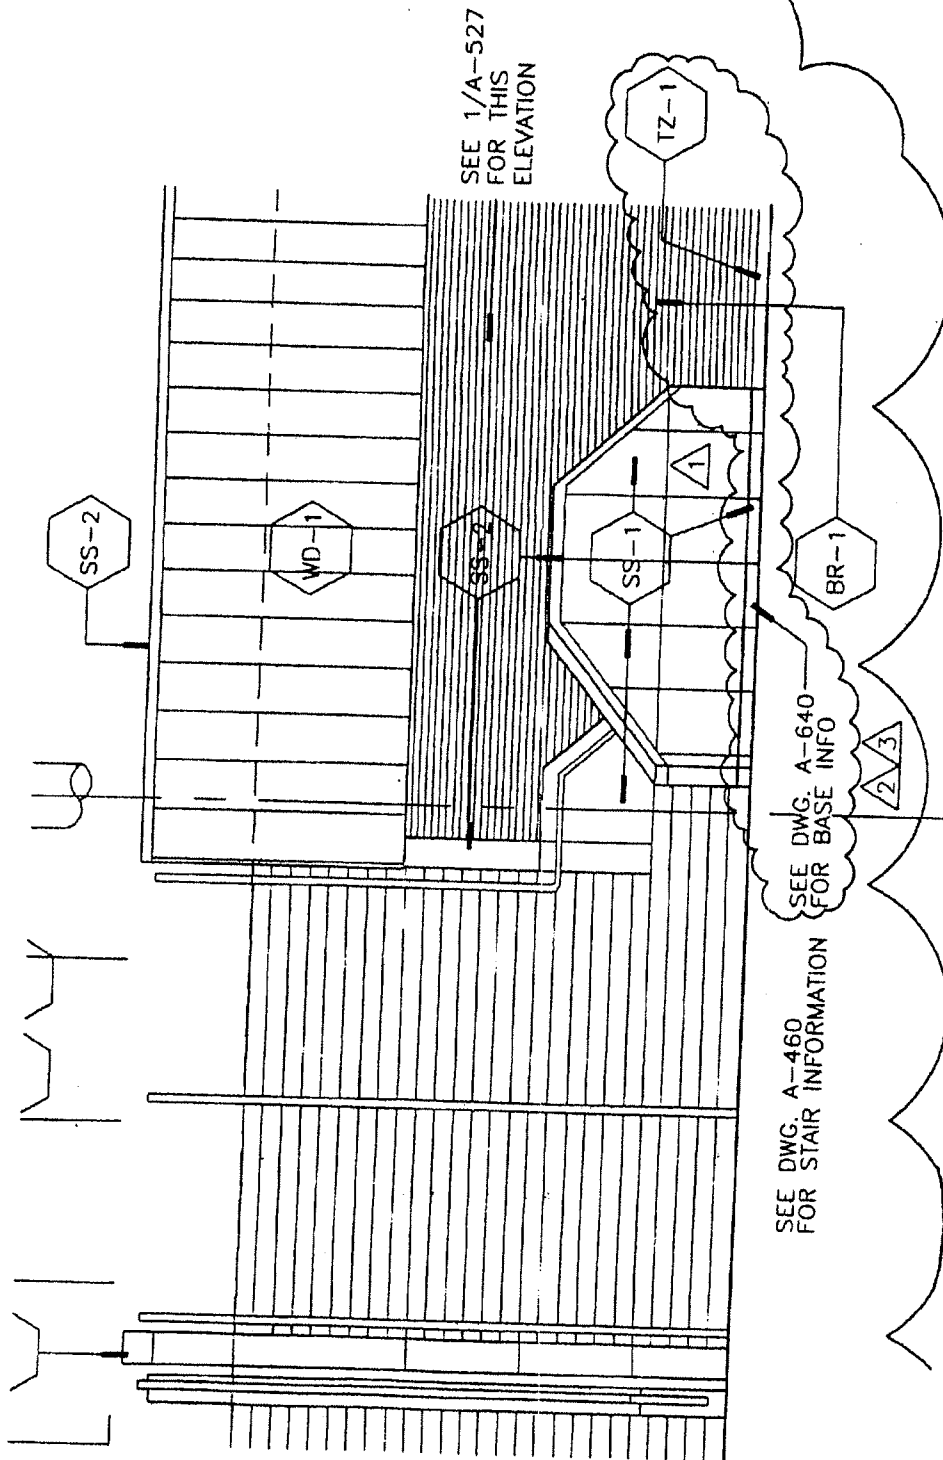

# Baruch Academic Complex - Site B

55 LEXINGTON AVENUE NEW YORK, NY 10010

OWNER

DORMITORY AUTHORITY OF THE STATE OF NEW YORK, DA\* 6500 1802 2178  
1 PENNSYLVANIA PLAZA NEW YORK, NY 10119

ARCHITECT

KPF ASSOCIATES  
11 WEST 57TH STREET  
NEW YORK, NY 10019

REF. DETAIL/SHEET NO.

1/A-526

SKETCH NO.

1481

NO.

REVISION

DATE


3

ADDENDUM #2 (CONTRACT #16)

6/5/98

SCALE

N.T.S.

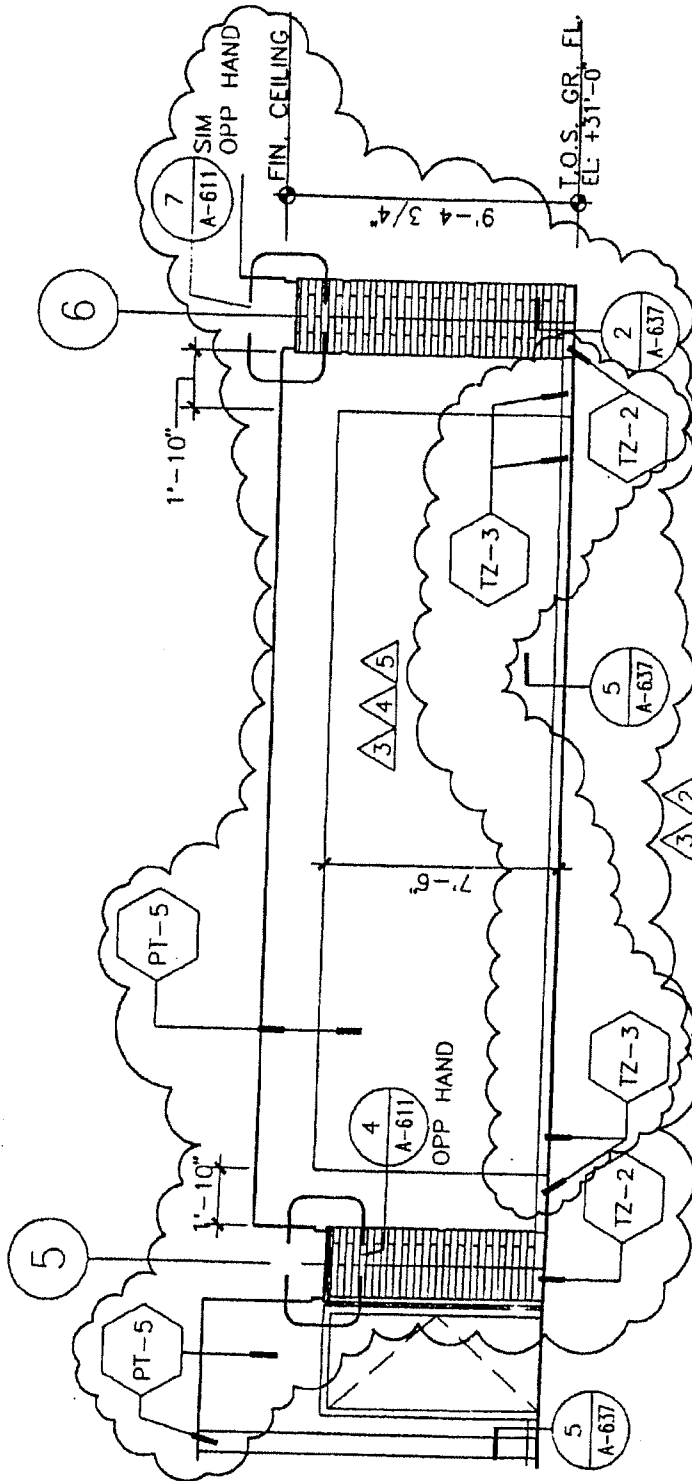

# Baruch Academic Complex - Site B

55 LEXINGTON AVENUE

NEW YORK, NY 10010

OWNER

DORMITORY AUTHORITY OF THE STATE OF NEW YORK, DA • 6500 1802 2178  
1 PENNSYLVANIA PLAZA NEW YORK, NY 10119

ARCHITECT

KPF ASSOCIATES  
11 WEST 57TH STREET  
NEW YORK, NY 10019

REF. DETAIL/SHEET NO.

4/A-528

SKETCH NO.

1482

NO. REVISION


DATE

5 ADDENDUM #2 (CONTRACT #16)

6/5/98

SCALE

N.T.S.

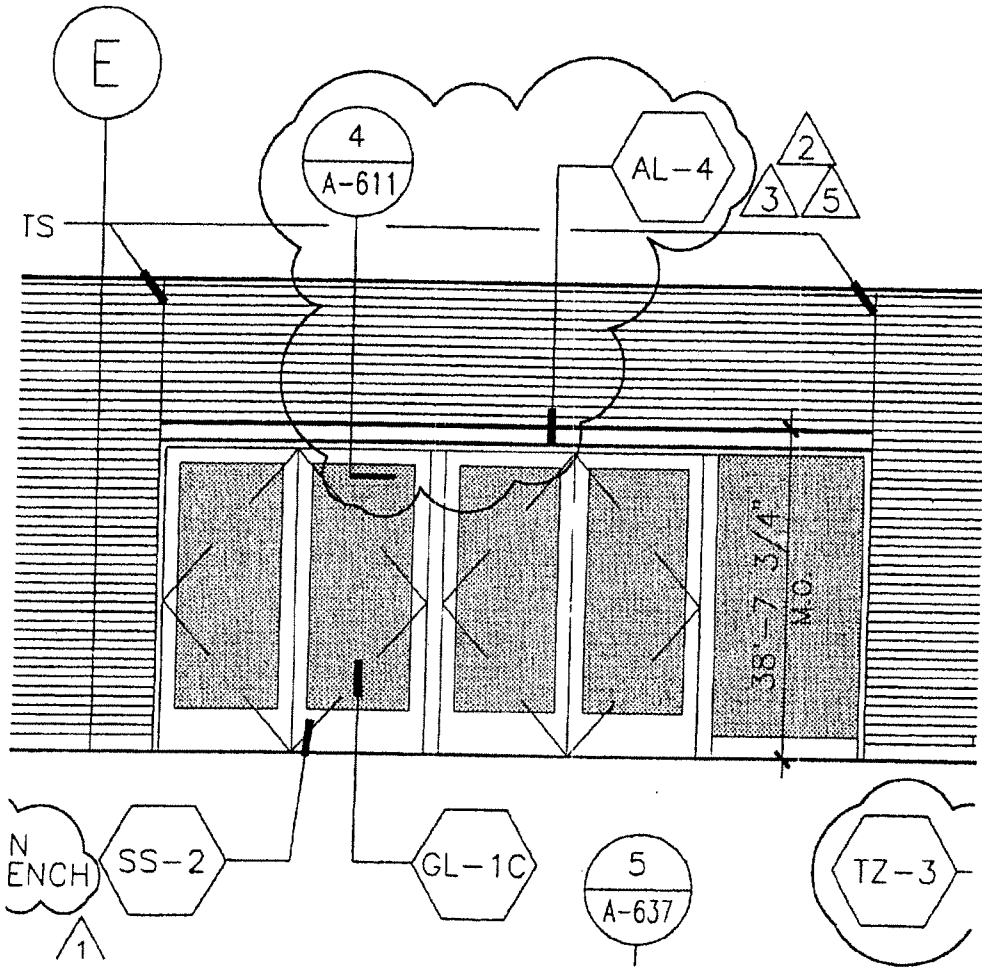

# Baruch Academic Complex - Site B

55 LEXINGTON AVENUE NEW YORK, NY 10010

OWNER

ADMINISTRATIVE AUTHORITY OF THE STATE OF NEW YORK, DA • 5500 1802 2178  
1 PENNSYLVANIA PLAZA NEW YORK, NY 10119

ARCHITECT

KPF ASSOCIATES  
11 WEST 57TH STREET  
NEW YORK, NY 10019


REF. DETAIL/SHEET NO.  
5/A-528

SKETCH NO.

1483

NO.	REVISION	DATE
5	ADDENDUM #2 (CONTRACT #16)	6/5/98

SCALE

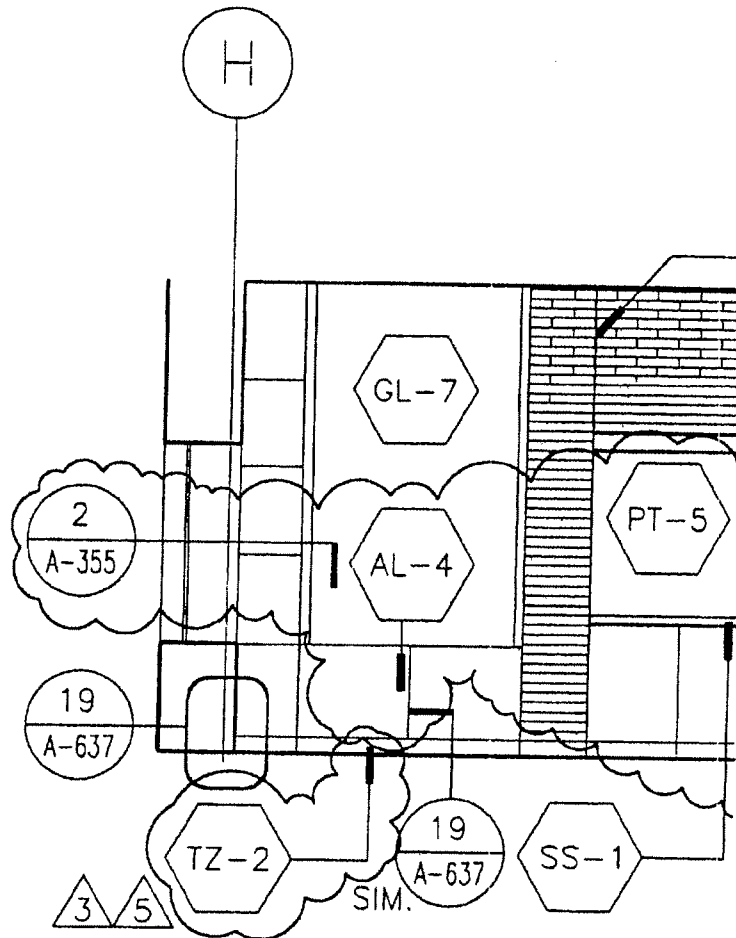

# Baruch Academic Complex - Site B

55 LEXINGTON AVENUE NEW YORK, NY 10010

OWNER

EDUCATION AUTHORITY OF THE STATE OF NEW YORK, DA • 6500 1802 2178  
1 PENNSYLVANIA PLAZA NEW YORK, NY 10119

ARCHITECT

KPF ASSOCIATES  
11 WEST 57TH STREET  
NEW YORK, NY 10019

REF. DETAIL/SHEET NO.

1/A-528

SKETCH NO.

1484

SCALE

1/4" = 1'-0"

NO.


REVISION

DATE

5

ADDENDUM #2 (CONTRACT #16)

6/5/98

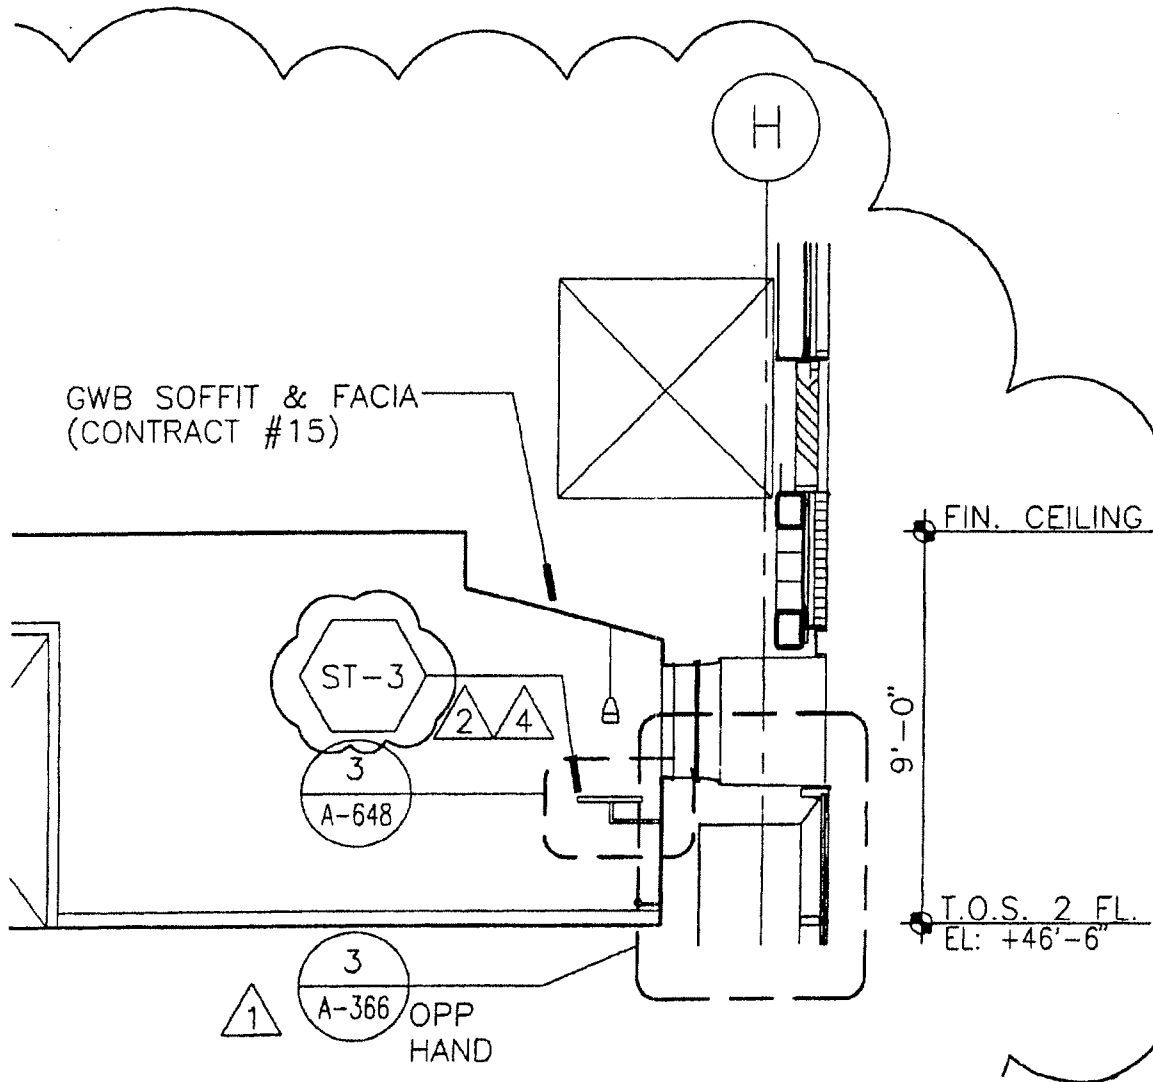

# **Baruch Academic Complex - Site B**

55 LEXINGTON AVENUE NEW YORK, NY 10010

OWNER

DORMITORY AUTHORITY OF THE STATE OF NEW YORK, DA • 6500 1802 2178  
1 PENNSYLVANIA PLAZA NEW YORK, NY 10119

ARCHITECT

KPF ASSOCIATES  
11 WEST 57TH STREET  
NEW YORK, NY 10019

REF. DETAIL/SHEET NO.

4 / A - 529

SKETCH NO.


1485

NO.	REVISION	DATE
4	ADDENDUM #2 (CONTRACT #16)	6/5/98

SCALE

1/4" = 1'-0"



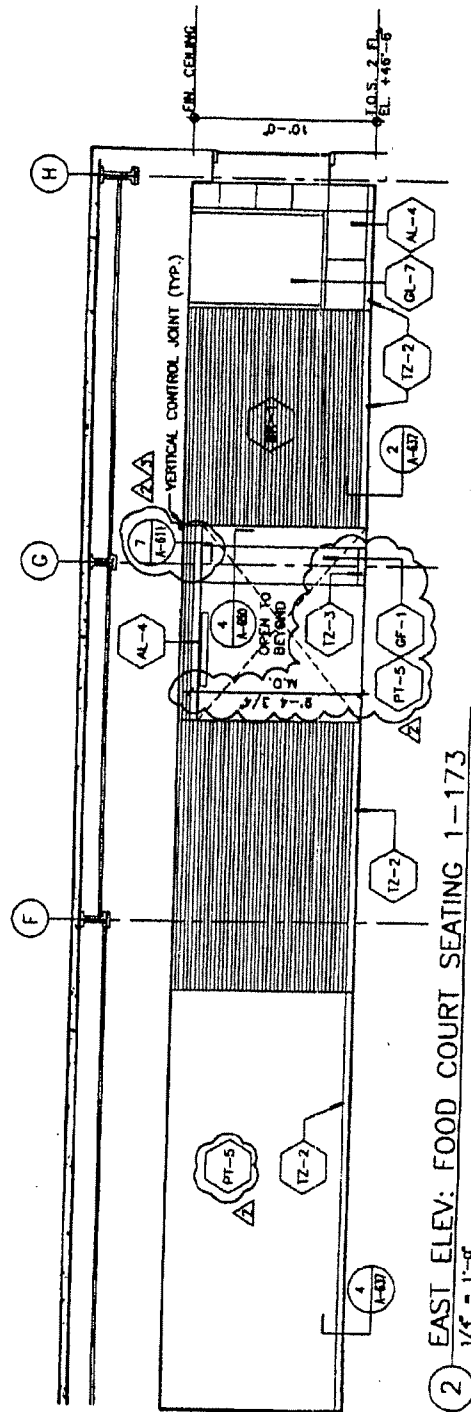

2 EAST ELEV: FOOD COURT SEATING 1-173  
1/4" = 1'-0"

## Baruch Academic Complex - Site B

55 LEXINGTON AVENUE

NEW YORK, NY 10010

OWNER

DORMITORY AUTHORITY OF THE STATE OF NEW YORK, DA • 6500 1802 2178  
1 PENNSYLVANIA PLAZA NEW YORK, NY 10119

ARCHITECT

KPF ASSOCIATES  
11 WEST 57TH STREET  
NEW YORK, NY 10019

REF. DETAIL/SHEET NO.

2/A-531

SKETCH NO.

1486

NO.

REVISION

DATE

3


ADDENDUM #2 (CONTRACT #16)

6/5/98

SCALE

N.T.S.



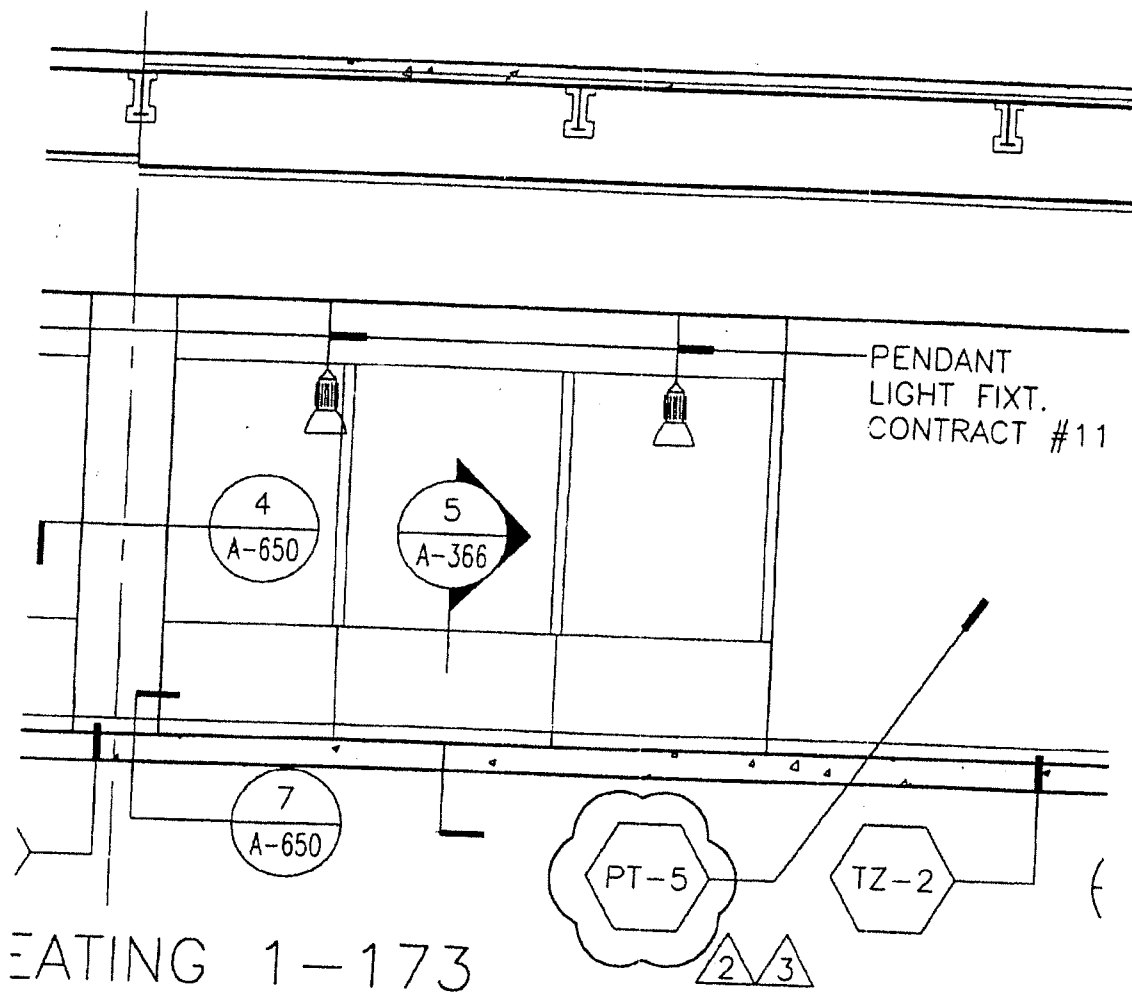

# Baruch Academic Complex - Site B

55 LEXINGTON AVENUE

NEW YORK, NY 10010

OWNER

DORMITORY AUTHORITY OF THE STATE OF NEW YORK, DA • 6500 1802 2178  
1 PENNSYLVANIA PLAZA NEW YORK, NY 10119

ARCHITECT

KPF ASSOCIATES  
11 WEST 57TH STREET  
NEW YORK, NY 10019

REF. DETAIL/SHEET NO.

6a/A-531

SKETCH NO.

1487

NO.

REVISION


DATE

3

ADDENDUM #2 (CONTRACT #16)

6/5/98

SCALE

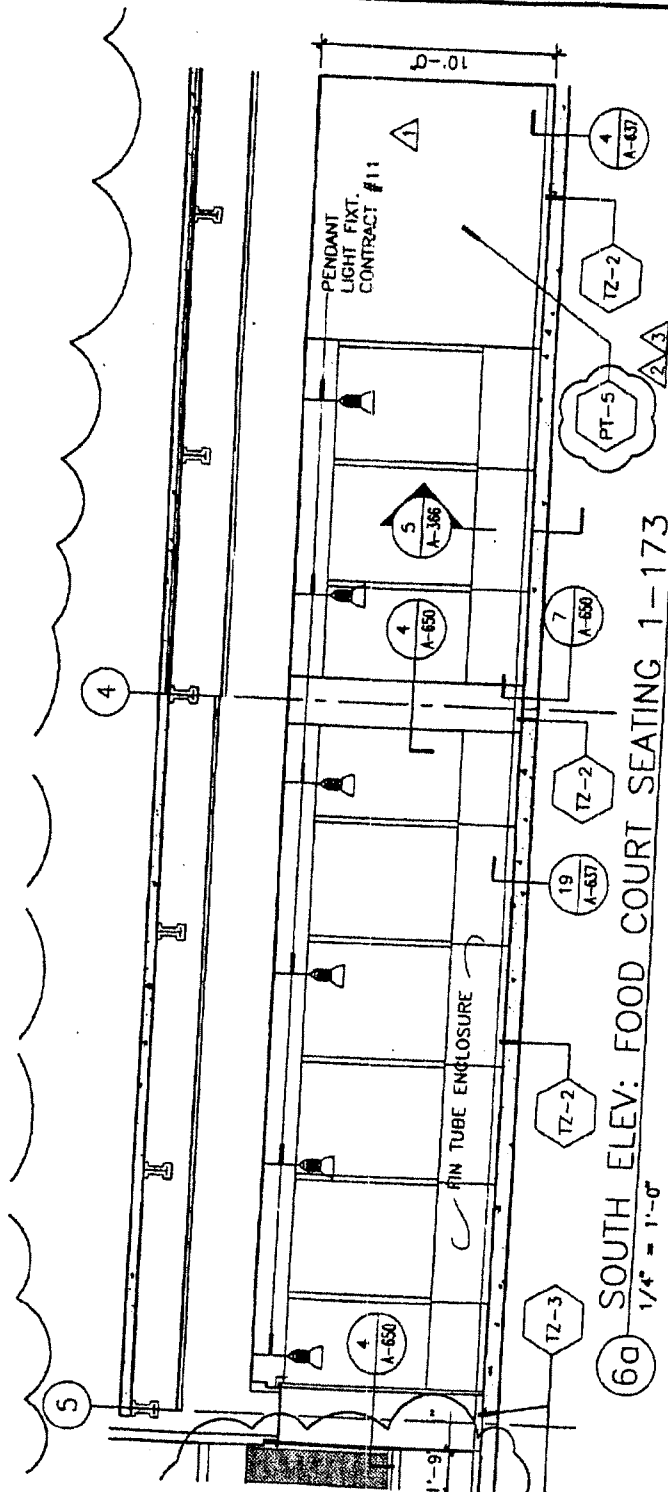

# Baruch Academic Complex - Site B

55 LEXINGTON AVENUE NEW YORK, NY 10010

OWNER

DORMITORY AUTHORITY OF THE STATE OF NEW YORK, DA • 6500 1802 2178  
1 PENNSYLVANIA PLAZA NEW YORK, NY 10119

ARCHITECT

KPF ASSOCIATES  
11 WEST 57TH STREET  
NEW YORK, NY 10019

REF. DETAIL/SHEET NO.

6A/A-531

SKETCH NO.

1488

NO.

REVISION

DATE


3

ADDENDUM #2 (CONTRACT #16)

6/5/98

SCALE

1/4" = 1'-0"

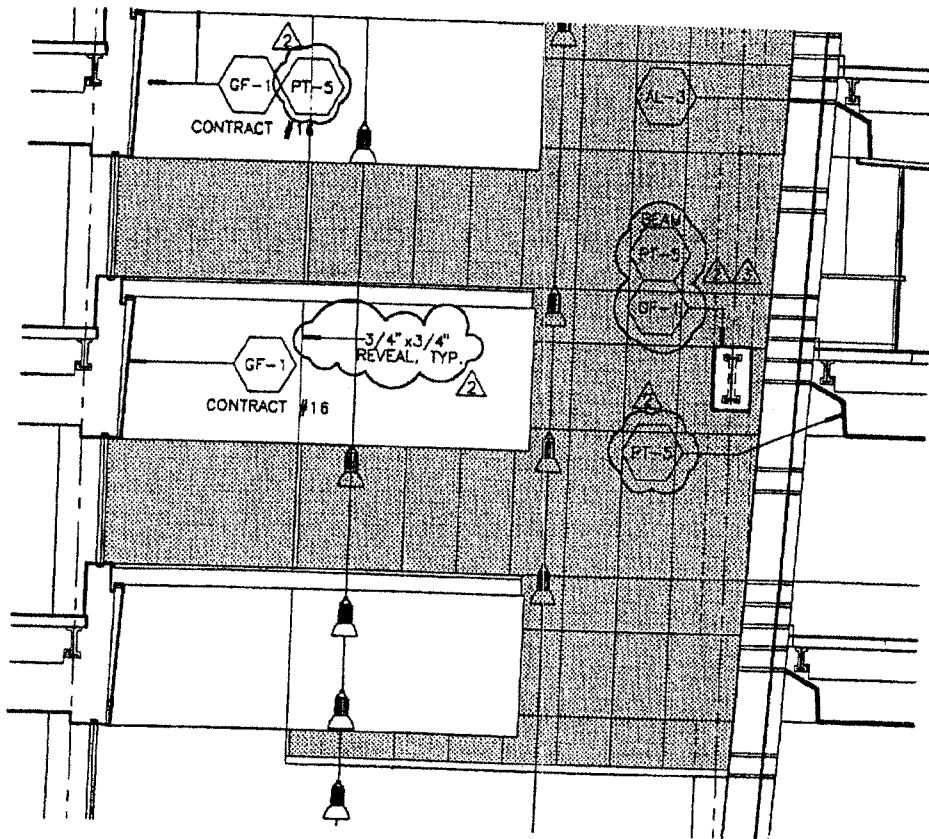

# Baruch Academic Complex - Site B

55 LEXINGTON AVENUE NEW YORK, NY 10010

OWNER

COMMITTEE OF THE STATE OF NEW YORK, DA\* 5500 1802 2178  
1 PENNSYLVANIA PLAZA NEW YORK, NY 10119

ARCHITECT

KPF ASSOCIATES  
11 WEST 57TH STREET  
NEW YORK, NY 10019

REF. DETAIL/SHEET NO.


1/A-541

SKETCH NO.

1489

NO.	REVISION	DATE
2	ADDENDUM #2 (CONTRACT #16)	6/5/98

SCALE

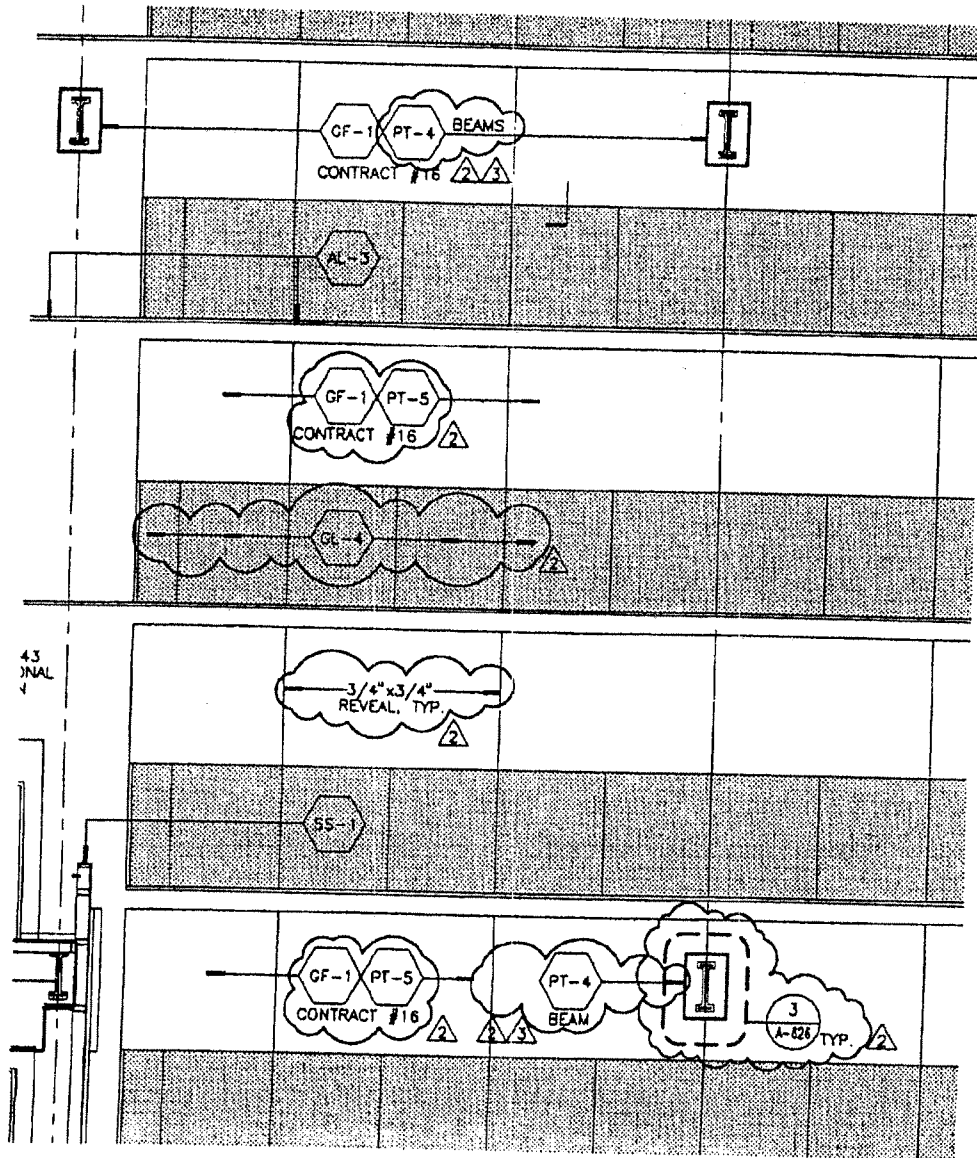

# Baruch Academic Complex - Site B

55 LEXINGTON AVENUE NEW YORK, NY 10010

OWNER

EDUCATION AUTHORITY OF THE STATE OF NEW YORK, DA\* 6500 1802 2178  
1 PENNSYLVANIA PLAZA NEW YORK, NY 10119

ARCHITECT

KPF ASSOCIATES  
11 WEST 57TH STREET  
NEW YORK, NY 10019

REF. DETAIL/SHEET NO.

2/A-541

SKETCH NO.

1490

NO.

REVISION


DATE

3

ADDENDUM #2 (CONTRACT #16)

6/5/98

SCALE

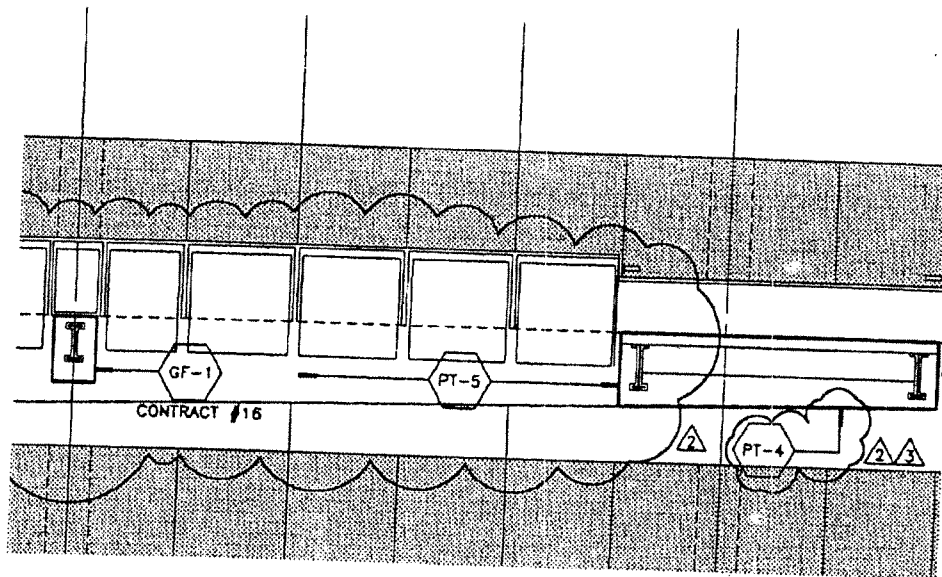

# Baruch Academic Complex - Site B

55 LEXINGTON AVENUE NEW YORK, NY 10010

OWNER

COMMITTEE OF THE STATE OF NEW YORK, DA\* 6500 1802 2178  
1 PENNSYLVANIA PLAZA NEW YORK, NY 10119

ARCHITECT

KPF ASSOCIATES  
11 WEST 57TH STREET  
NEW YORK, NY 10019

REF. DETAIL/SHEET NO.

2/A-541

SKETCH NO.

1491

NO.

REVISION

DATE


3

ADDENDUM #2 (CONTRACT #16)

6/5/98

SCALE



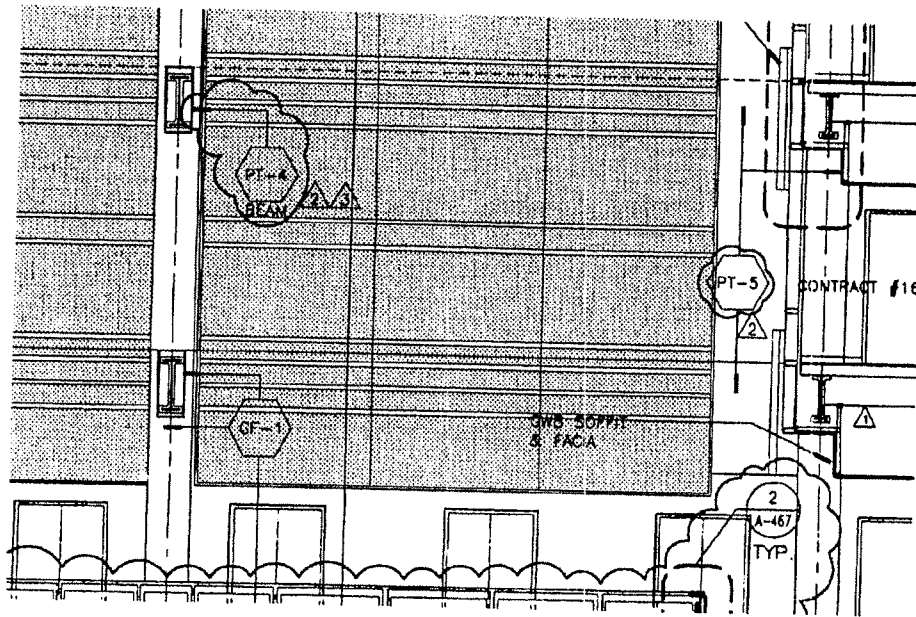

# Baruch Academic Complex - Site B

55 LEXINGTON AVENUE

NEW YORK, NY 10010

OWNER

DORMITORY AUTHORITY OF THE STATE OF NEW YORK, DA • 6500 1802 2178  
1 PENNSYLVANIA PLAZA NEW YORK, NY 10119

ARCHITECT

KPF ASSOCIATES  
11 WEST 57TH STREET  
NEW YORK, NY 10019

REF. DETAIL/SHEET NO.

3/A-542

SKETCH NO.

1492

NO.

REVISION


DATE

3

ADDENDUM #2 (CONTRACT #16)

6/5/98

SCALE

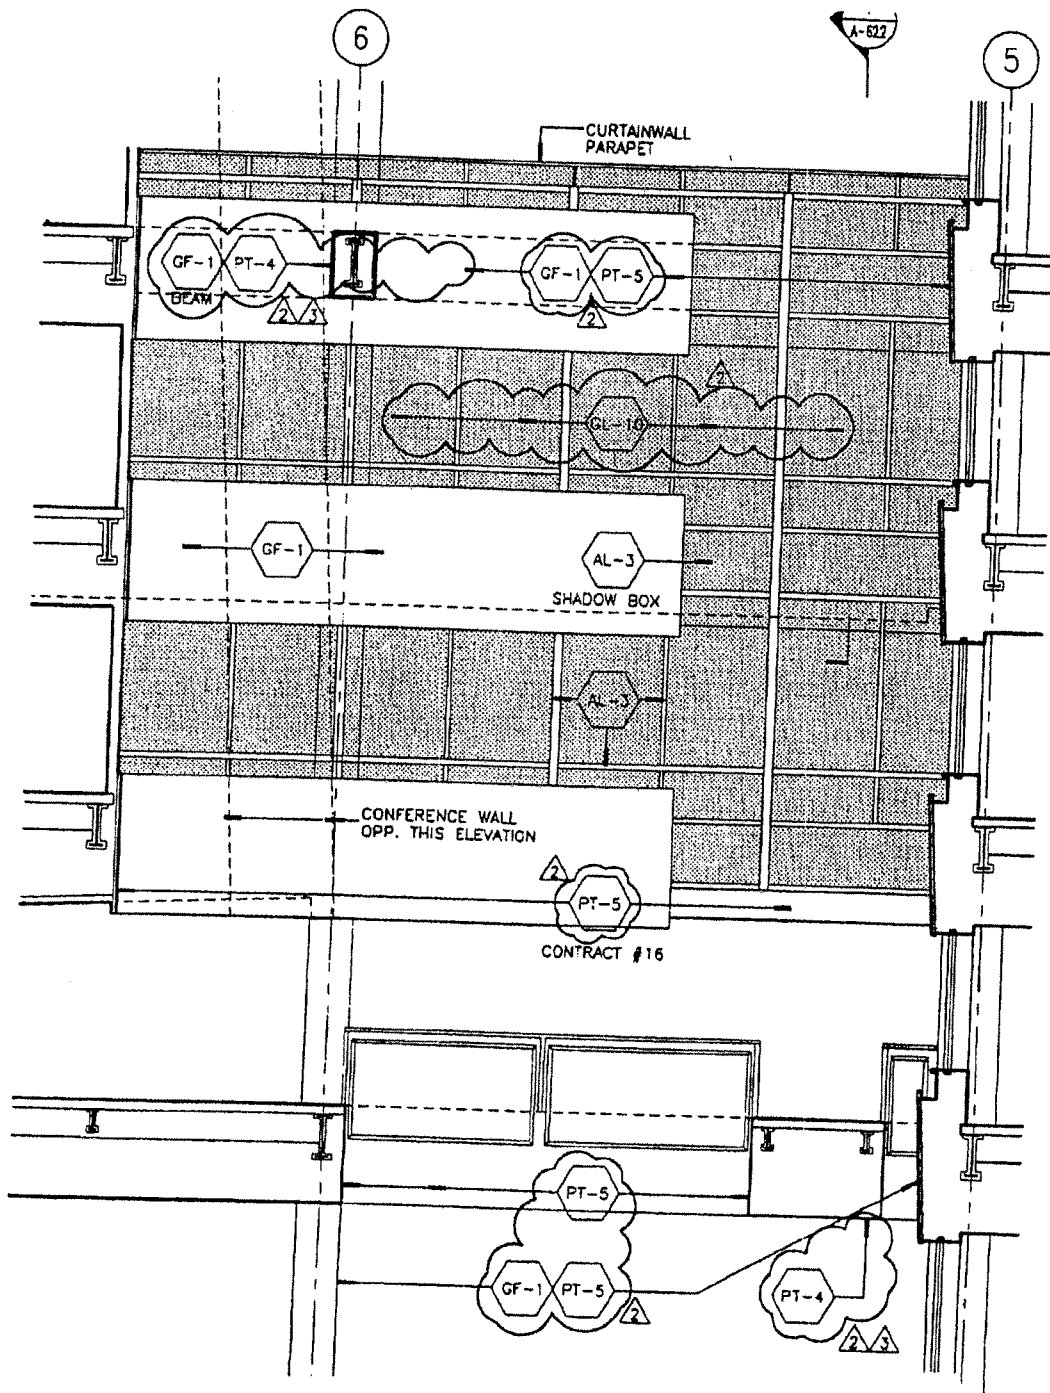

# Baruch Academic Complex - Site B

55 LEXINGTON AVENUE

NEW YORK, NY 10010

OWNER

EDUCATION AUTHORITY OF THE STATE OF NEW YORK, DA\* 6500 1802 2178  
 1 PENNSYLVANIA PLAZA NEW YORK, NY 10119

ARCHITECT

KPF ASSOCIATES  
 11 WEST 57TH STREET  
 NEW YORK, NY 10019

REF. DETAIL/SHEET NO.

1/A-542

SKETCH NO.

1493

NO.

REVISION

DATE


SCALE


3

ADDENDUM #2 (CONTRACT #16)

6/5/98



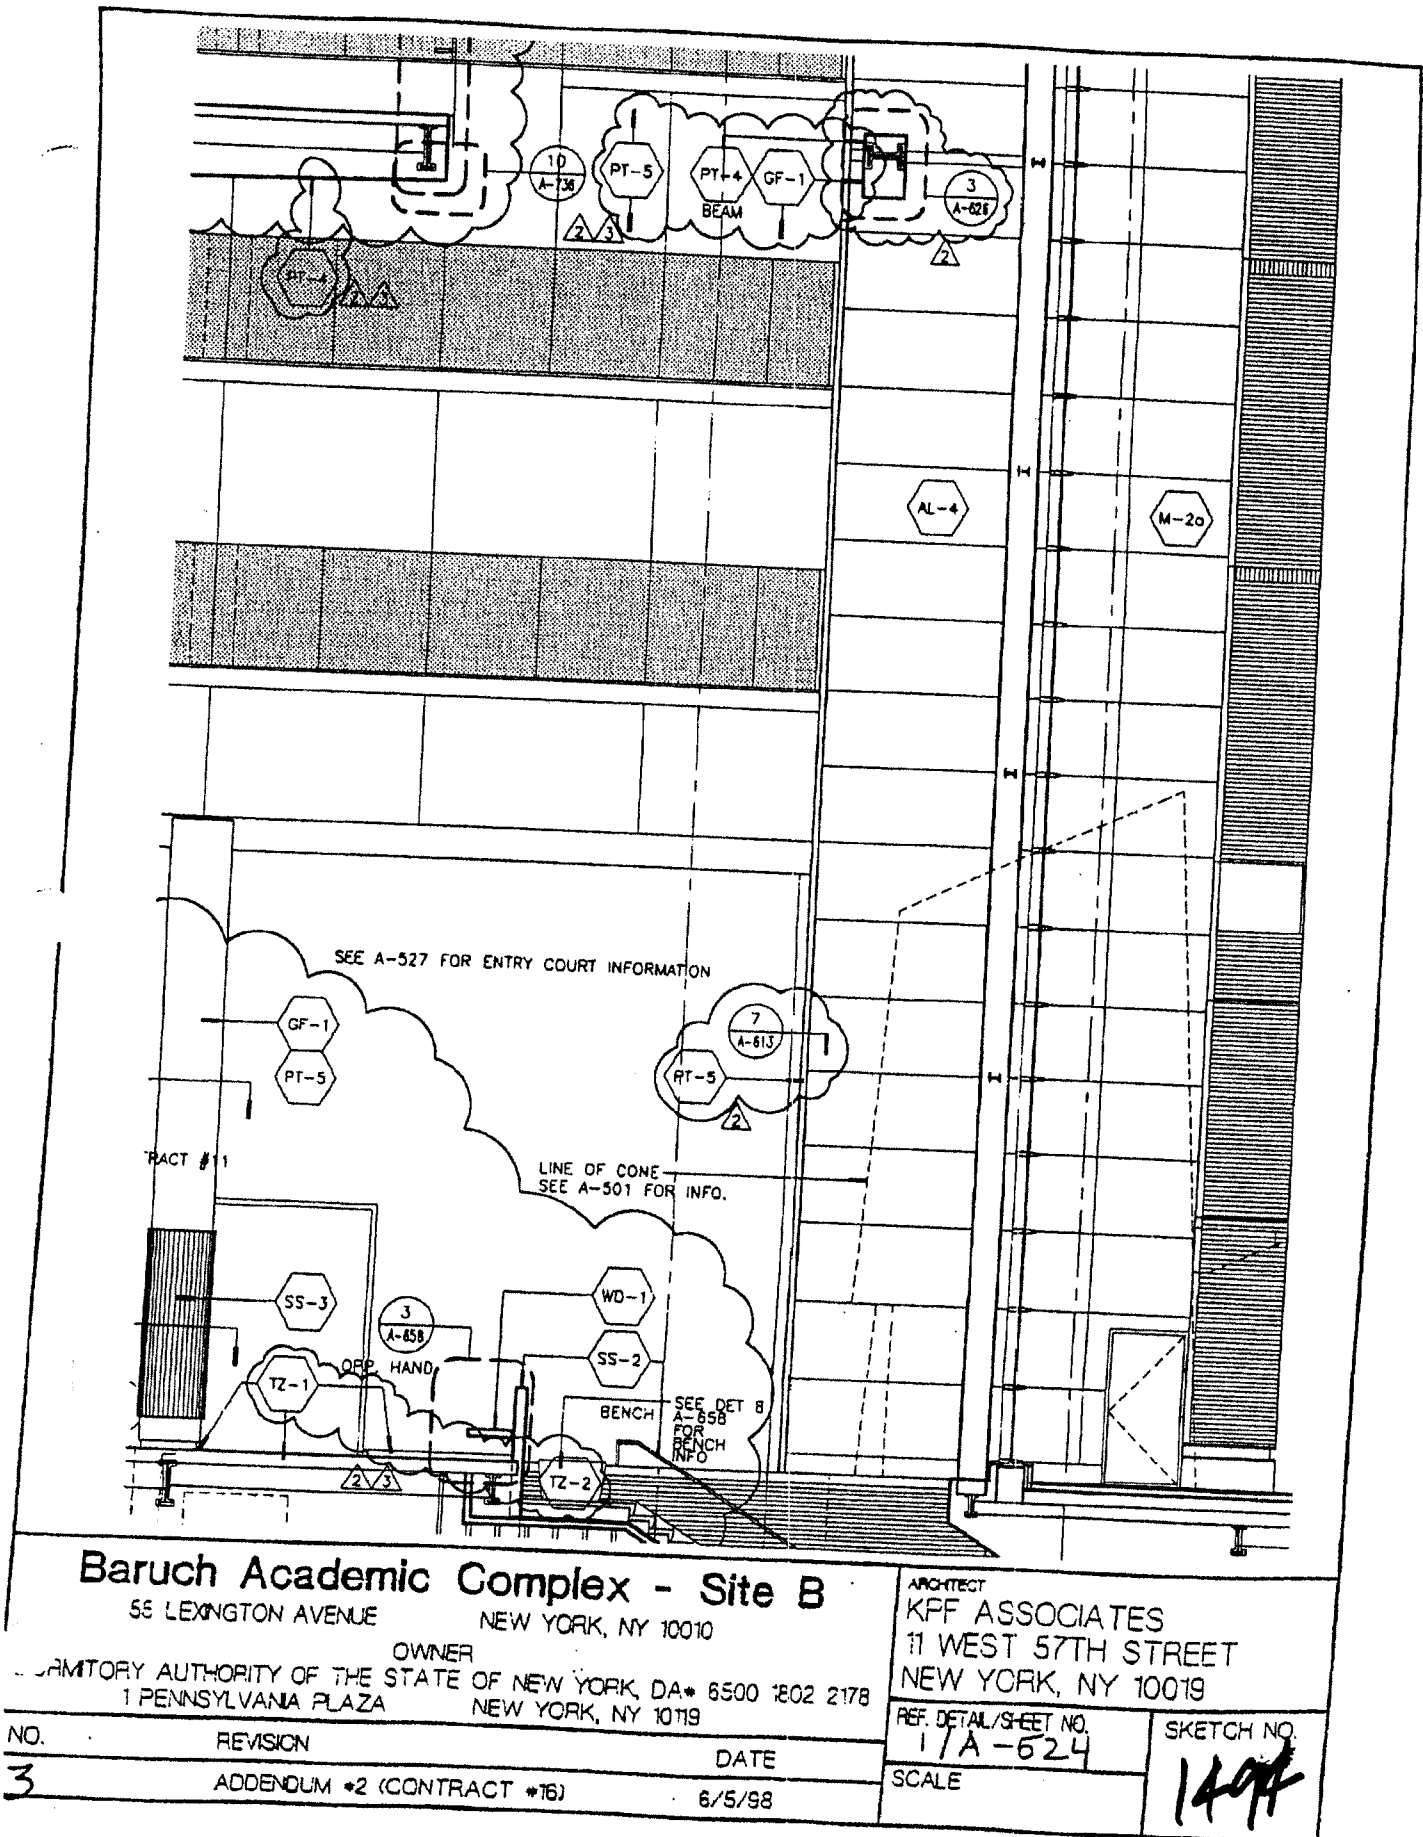

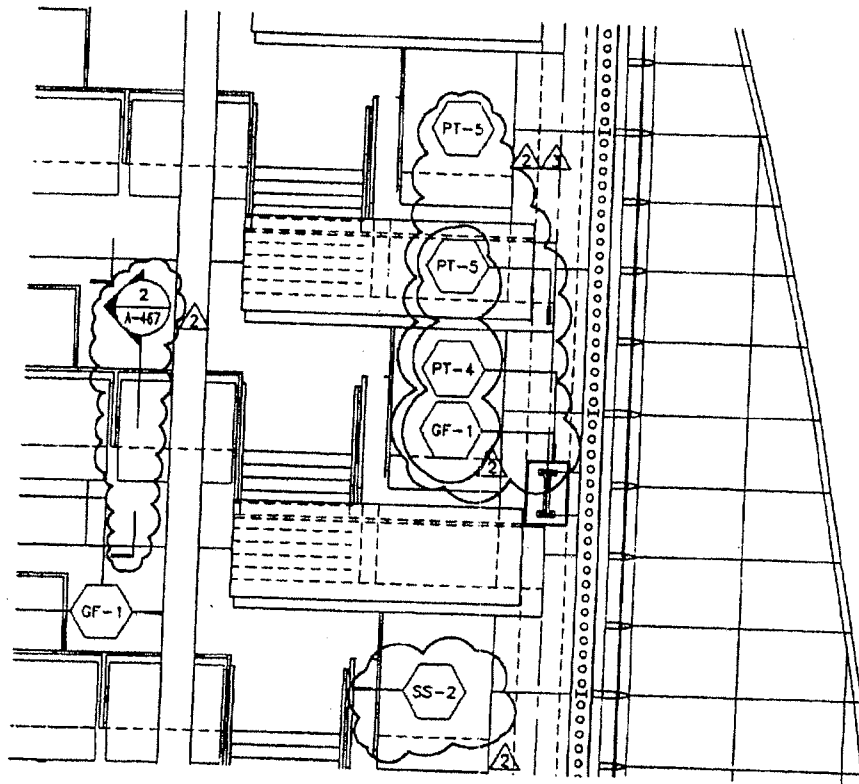

# **Baruch Academic Complex - Site B**

55 LEXINGTON AVENUE NEW YORK, NY 10010

OWNER

DORMITORY AUTHORITY OF THE STATE OF NEW YORK, DA\* 5500 1802 2178  
1 PENNSYLVANIA PLAZA NEW YORK, NY 10119

ARCHITECT

KPF ASSOCIATES  
11 WEST 57TH STREET  
NEW YORK, NY 10019

REF. DETAIL/SHEET NO.


1/A-543

SKETCH NO.

1495

SCALE

NO.	REVISION	DATE
3	ADDENDUM #2 (CONTRACT #16)	6/5/98

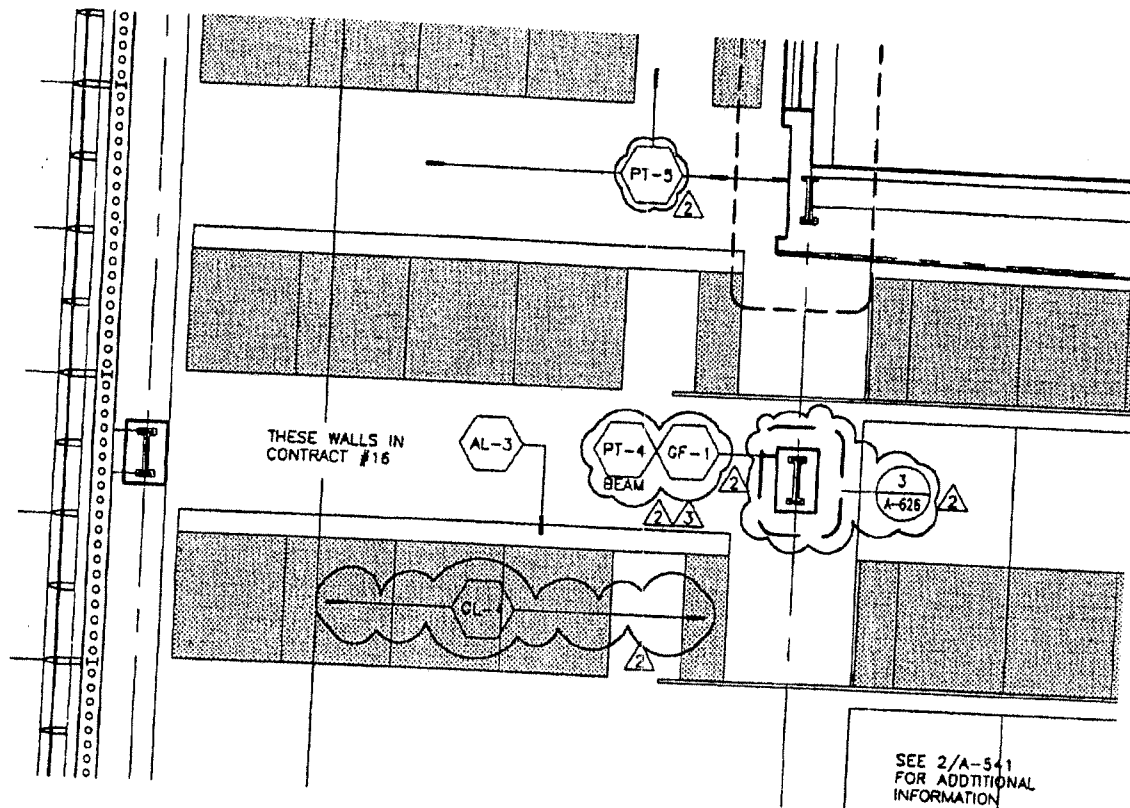

# Baruch Academic Complex - Site B

55 LEXINGTON AVENUE NEW YORK, NY 10010

OWNER

DORMITORY AUTHORITY OF THE STATE OF NEW YORK, DA • 6500 1802 2178  
1 PENNSYLVANIA PLAZA NEW YORK, NY 10119

ARCHITECT

KPF ASSOCIATES  
11 WEST 57TH STREET  
NEW YORK, NY 10019

REF. DETAIL/SHEET NO.


2/A-543

SKETCH NO.

1496

SCALE

NO.	REVISION	DATE
3	ADDENDUM #2 (CONTRACT #16)	6/5/98

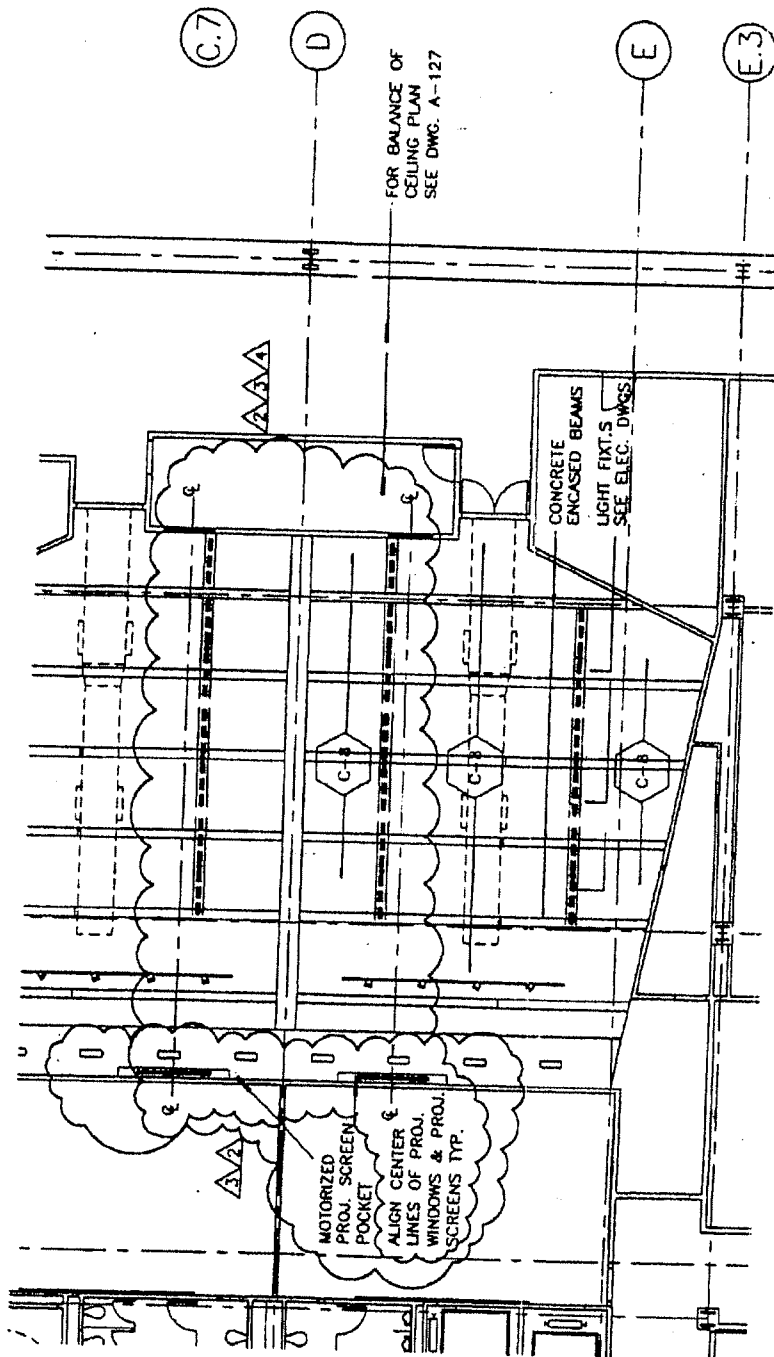

1 RCP @ 300 PERSON LECTURE HALL  
1/8" = 1'-0"

# Baruch Academic Complex - Site B

55 LEXINGTON AVENUE

NEW YORK, NY 10010

OWNER

DORMITORY AUTHORITY OF THE STATE OF NEW YORK, DA\* 6500 1802 2178  
1 PENNSYLVANIA PLAZA NEW YORK, NY 10119

ARCHITECT

KPF ASSOCIATES  
11 WEST 57TH STREET  
NEW YORK, NY 10019

REF. DETAIL/SHEET NO.  
1/A-556

SKETCH NO.

1497

NO.

REVISION


DATE

4

ADDENDUM #2 (CONTRACT #16)

6/5/98

SCALE

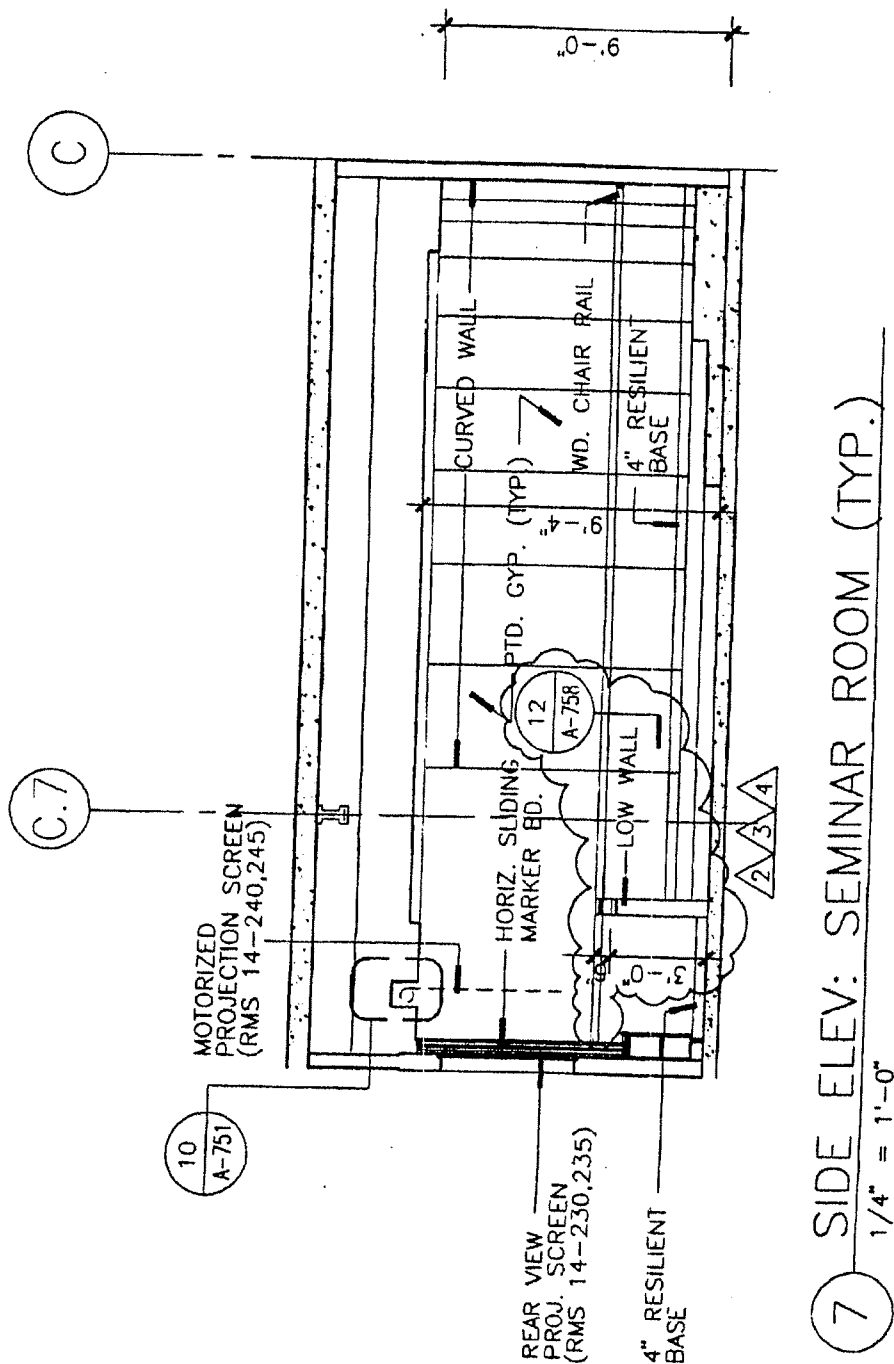

# Baruch Academic Complex - Site B

55 LEXINGTON AVENUE NEW YORK, NY 10010

OWNER

EDUCATION AUTHORITY OF THE STATE OF NEW YORK, DA 6500 1802 2178  
1 PENNSYLVANIA PLAZA NEW YORK, NY 10119

ARCHITECT

KPF ASSOCIATES  
11 WEST 57TH STREET  
NEW YORK, NY 10019

REF. DETAIL/SHEET NO.

7/A-565

SKETCH NO.

1498

NO.

REVISION

DATE

4


ADDENDUM #2 (CONTRACT #16)

6/5/98

SCALE

N.T.S.



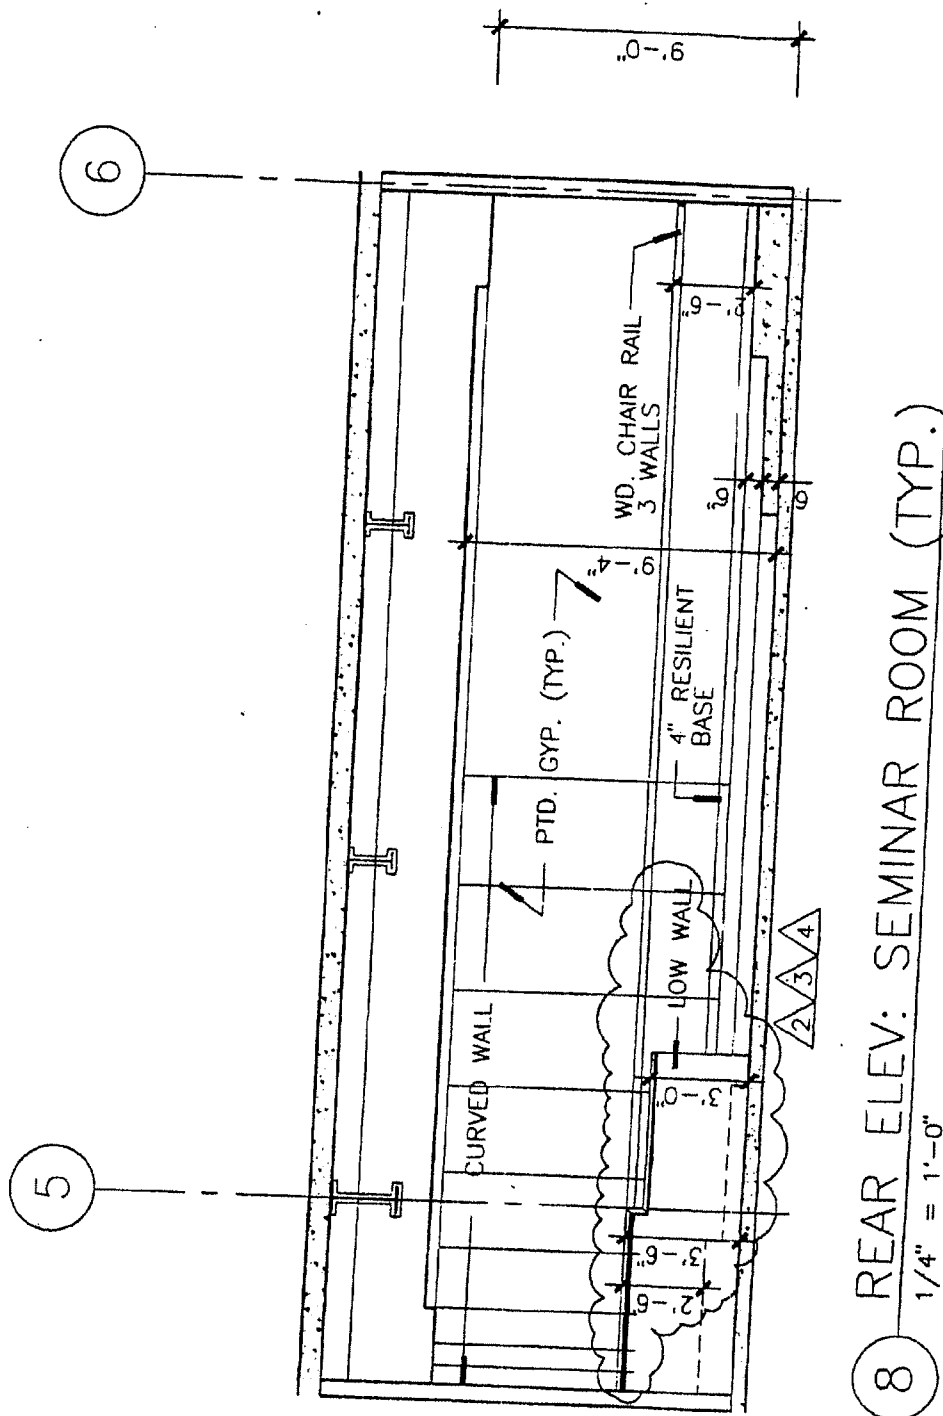

8 REAR ELEV: SEMINAR ROOM (TYP.)  
1/4" = 1'-0"

# Baruch Academic Complex - Site B

55 LEXINGTON AVENUE

NEW YORK, NY 10010

OWNER

DORMITORY AUTHORITY OF THE STATE OF NEW YORK, DA\* 6500 1802 2\*78  
1 PENNSYLVANIA PLAZA NEW YORK, NY 10119

ARCHITECT

KPF ASSOCIATES

11 WEST 57TH STREET

NEW YORK, NY 10019

REF. DETAIL/SHEET NO.

8/A-565

SKETCH NO.

1499

NO.

REVISION

DATE


4

ADDENDUM #2 (CONTRACT #16)

6/5/95

SCALE

N.T.S.

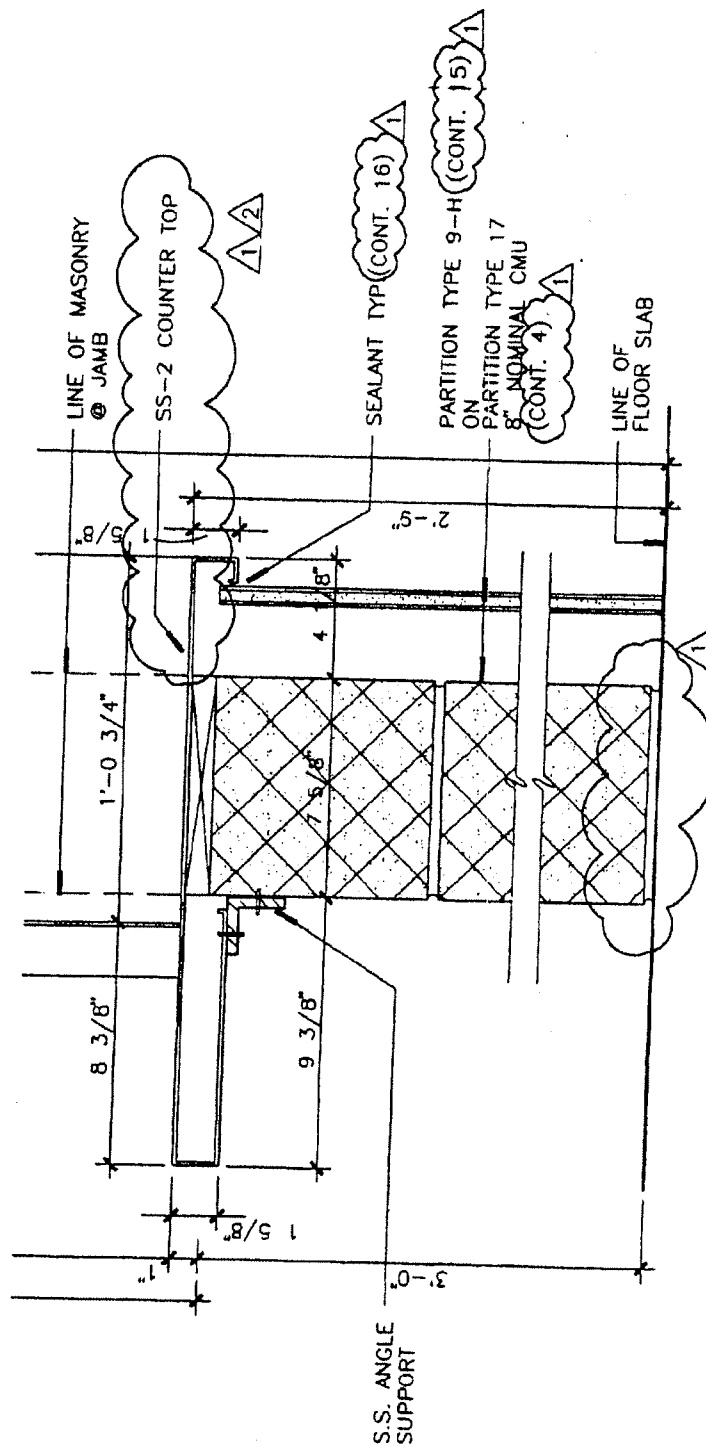

1A HEAD & SILL ROLL-UP SHUTTER  
SCALE: 3"=1'-0"

## Baruch Academic Complex - Site B

55 LEXINGTON AVENUE

NEW YORK, NY 10010

OWNER

DORMITORY AUTHORITY OF THE STATE OF NEW YORK, DA • 6500 1802 2178  
1 PENNSYLVANIA PLAZA NEW YORK, NY 10119

ARCHITECT

KPF ASSOCIATES  
11 WEST 57TH STREET  
NEW YORK, NY 10019

REF. DETAIL/SHEET NO.

1A/A-604

SKETCH NO.

1500

NO.

REVISION

DATE

2


ADDENDUM #2 (CONTRACT #16)

6/5/98

SCALE

N.T.S.



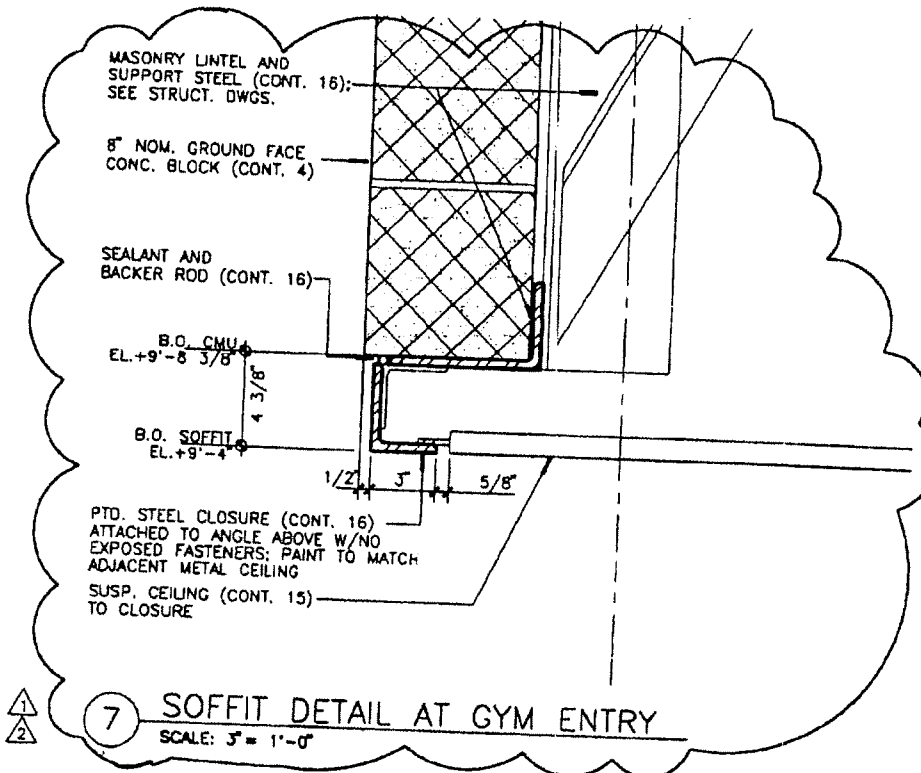

# Baruch Academic Complex - Site B

55 LEXINGTON AVENUE NEW YORK, NY 10010

OWNER

GOVERNMENTAL AUTHORITY OF THE STATE OF NEW YORK, DA\* 6500 1802 2178  
1 PENNSYLVANIA PLAZA NEW YORK, NY 10119

ARCHITECT

KPF ASSOCIATES  
11 WEST 57TH STREET  
NEW YORK, NY 10019

REF. DETAIL/SHEET NO.

7.A-604

SKETCH NO.

1501

SCALE

1 1/2" = 1'-0"


REVISION

DATE

ADDENDUM #2 (CONTRACT #16)

6/5/98

[illegible]

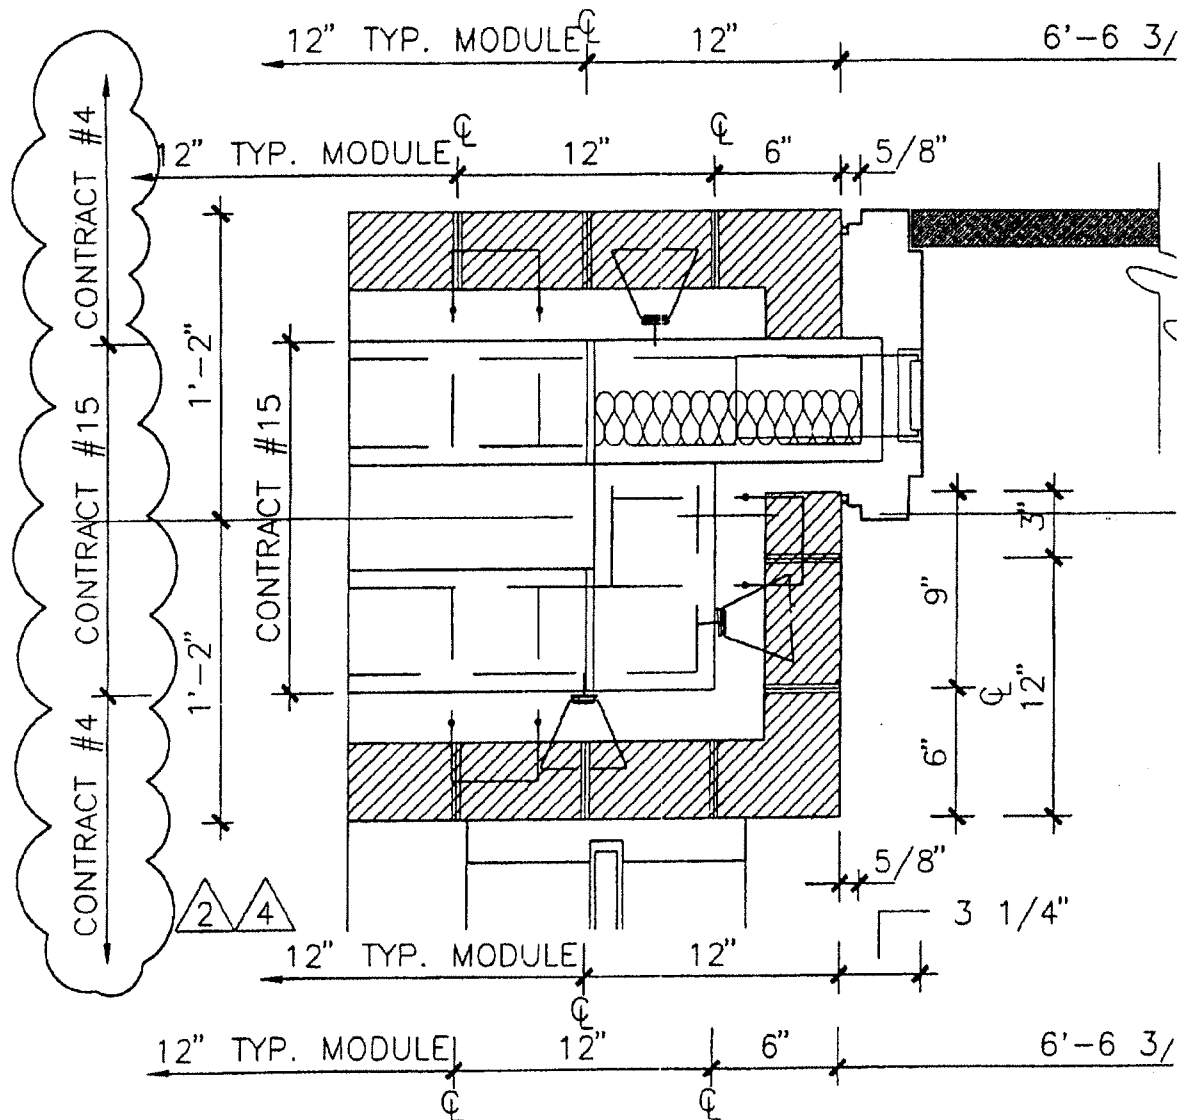

# Baruch Academic Complex - Site B

55 LEXINGTON AVENUE NEW YORK, NY 10010

OWNER

UNIVERSITY OF THE STATE OF NEW YORK, DA\* 6500 1802 2178  
1 PENNSYLVANIA PLAZA NEW YORK, NY 10119

ARCHITECT

KPF ASSOCIATES  
11 WEST 57TH STREET  
NEW YORK, NY 10019


REF. DETAIL/SHEET NO.  
6/A-608

SKETCH NO.

1503

NO.	REVISION	DATE
4	ADDENDUM #2 (CONTRACT #16)	6/5/98

SCALE  
1" = 1'-0"

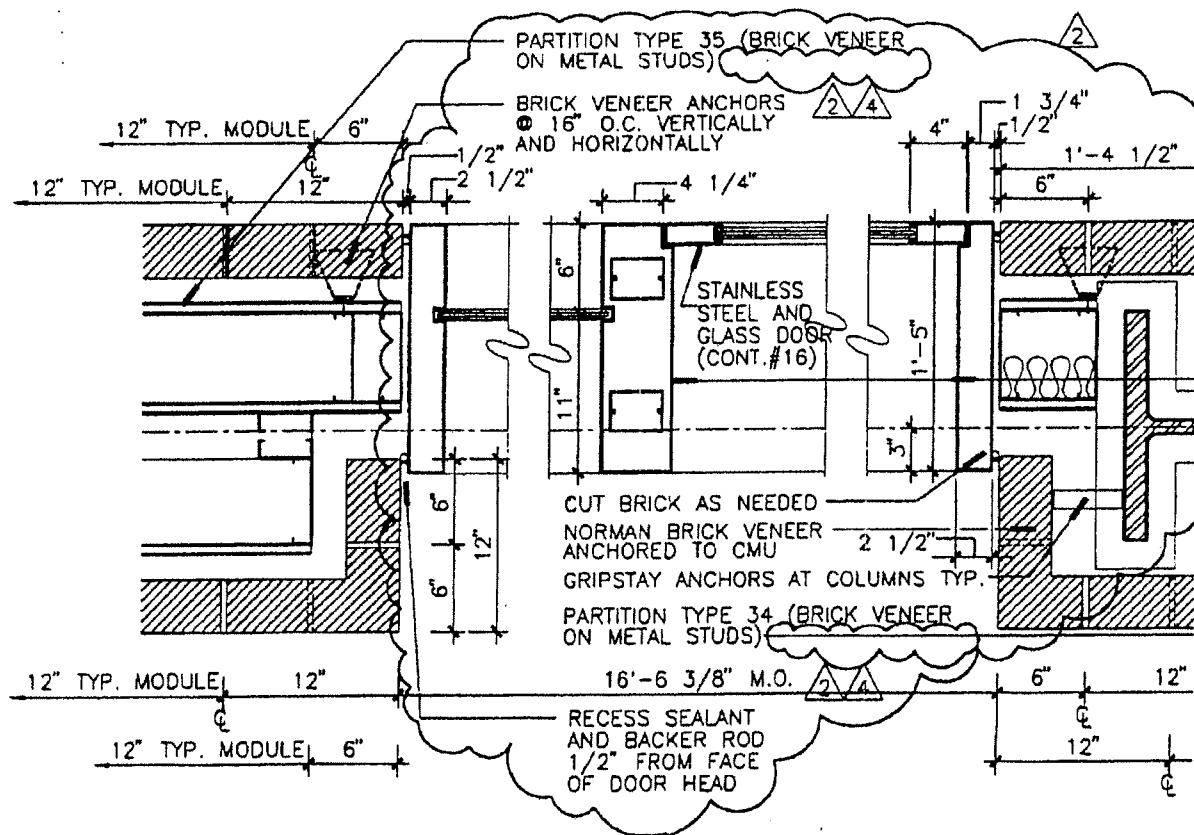

# Baruch Academic Complex - Site B

55 LEXINGTON AVENUE NEW YORK, NY 10010

OWNER

DORMITORY AUTHORITY OF THE STATE OF NEW YORK, DA • 6500 1802 2178  
 1 PENNSYLVANIA PLAZA NEW YORK, NY 10119

ARCHITECT

KPF ASSOCIATES  
 11 WEST 57TH STREET  
 NEW YORK, NY 10019

REF DETAIL/SHEET NO.

4/A-608

SKETCH NO.

1504

SCALE

1" = 1'-0"

NO.	REVISION	DATE
4	ADDENDUM #2 (CONTRACT #16)	6/5/98